



**ARTIST FLOOR PLAN - GROUND FLOOR**

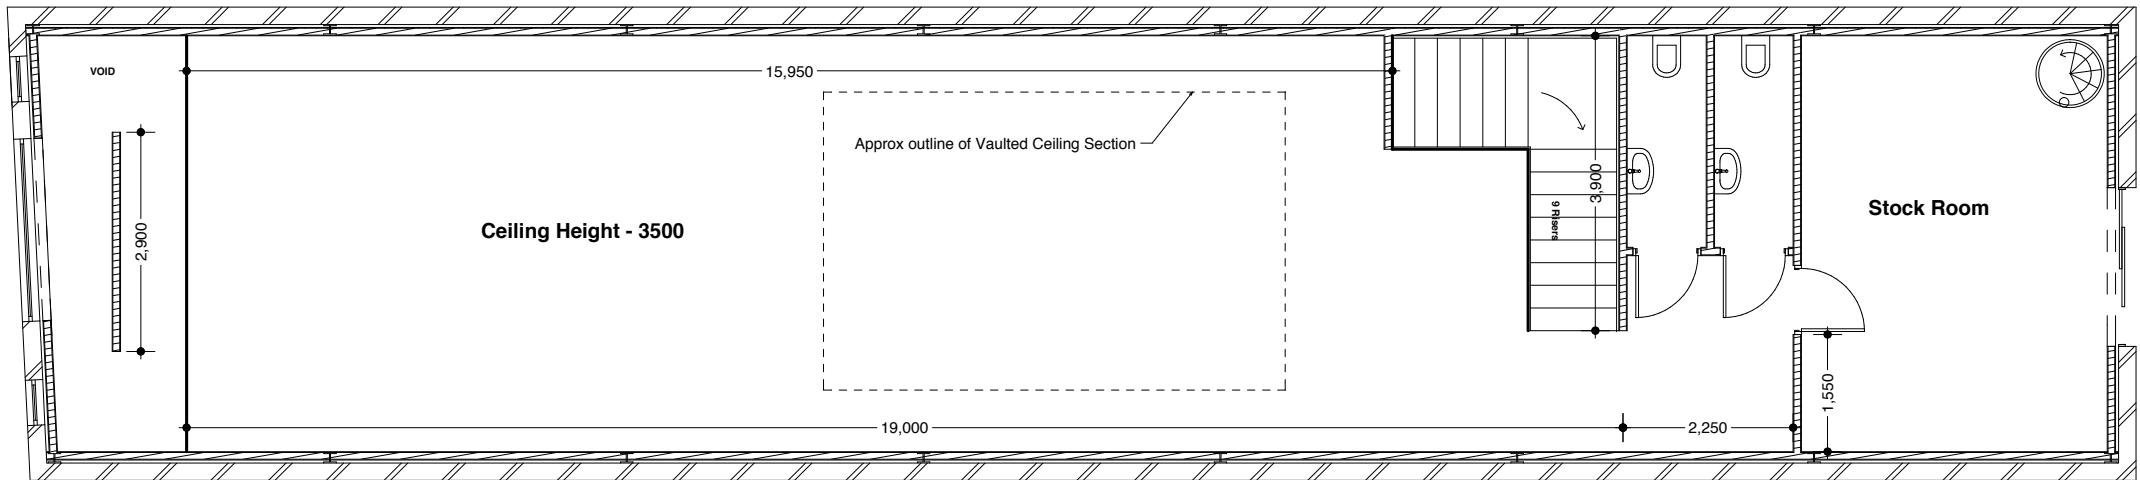

**ARTIST FLOOR PLAN - 1st FLOOR**

 

Scale 1:100 @ A4 16/05/07